

Long Term Rental - Commercial - San Pedro de Alcántara

2.000€ / Month

San Pedro de Alcántara

Commercial



2



231 m2

Commercial unit for sale or for Rent with Option to Buy. Discover this exceptional opportunity in the heart of San Pedro! This spacious commercial property, currently configured as an academy, offers ample space with endless adaptation possibilities. Upon entering the premises, you'll be greeted by a spacious reception area with its accompanying office. To the right of the waiting area, you'll access a generous 29m2 room. Continuing down the hallway, you'll find a 14m2 meeting room, along with two additional rooms: one measuring 18m2 and another 27m2. Furthermore, the property features a back office area equipped with a small kitchen, perfect for those seeking a versatile space for their businesses. There's also a convenient storage room accessible via a staircase. With a second entrance from Antequera Street, this property offers a convenient mobility option. Accessibility for disabled individuals and spacious adapted bathrooms ensure comfort for all clients. Located in the Plaza de Istan, in the central area of San Pedro, this property is surrounded by vibrant commercial activity, with bars and restaurants attracting a large flow of people, ensuring excellent visibility and customer potential. This versatile property can be adapted to function as an academy, store, office, or restaurant. There's the possibility to install a smoke exhaust system both at the front of the property and at the neighboring restaurant. There's also the option to remove panels and customize spaces according to the buyer's preferences. Selling Price: 435.000€ Rent with Option to Buy:: - Price: 450.000€ - Rental duration: 3 years - Rental price: 2.000€/month - 20% upfront, at signature of contract To Deduct from Selling price: - 1st year: 100% of the rental price - 2nd year: 80% of the rental price - 3er year: 70% of the rental price AGB

Condition

✓ Good

Climate Control

✓ Central Heating

Features

✓ Wood Flooring


Furniture


✓ Not Furnished







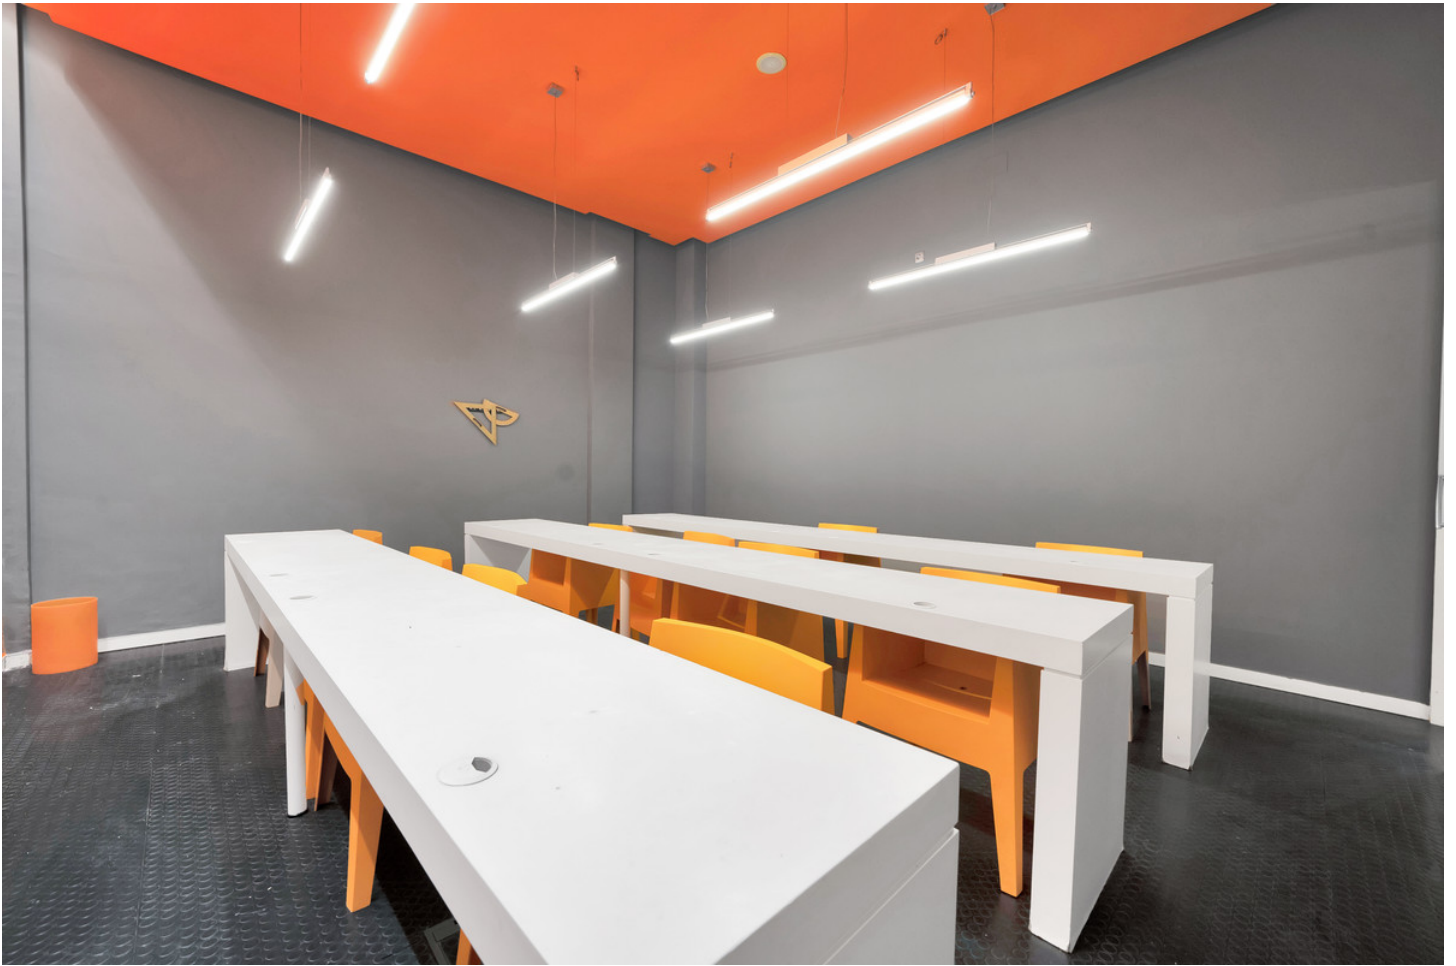


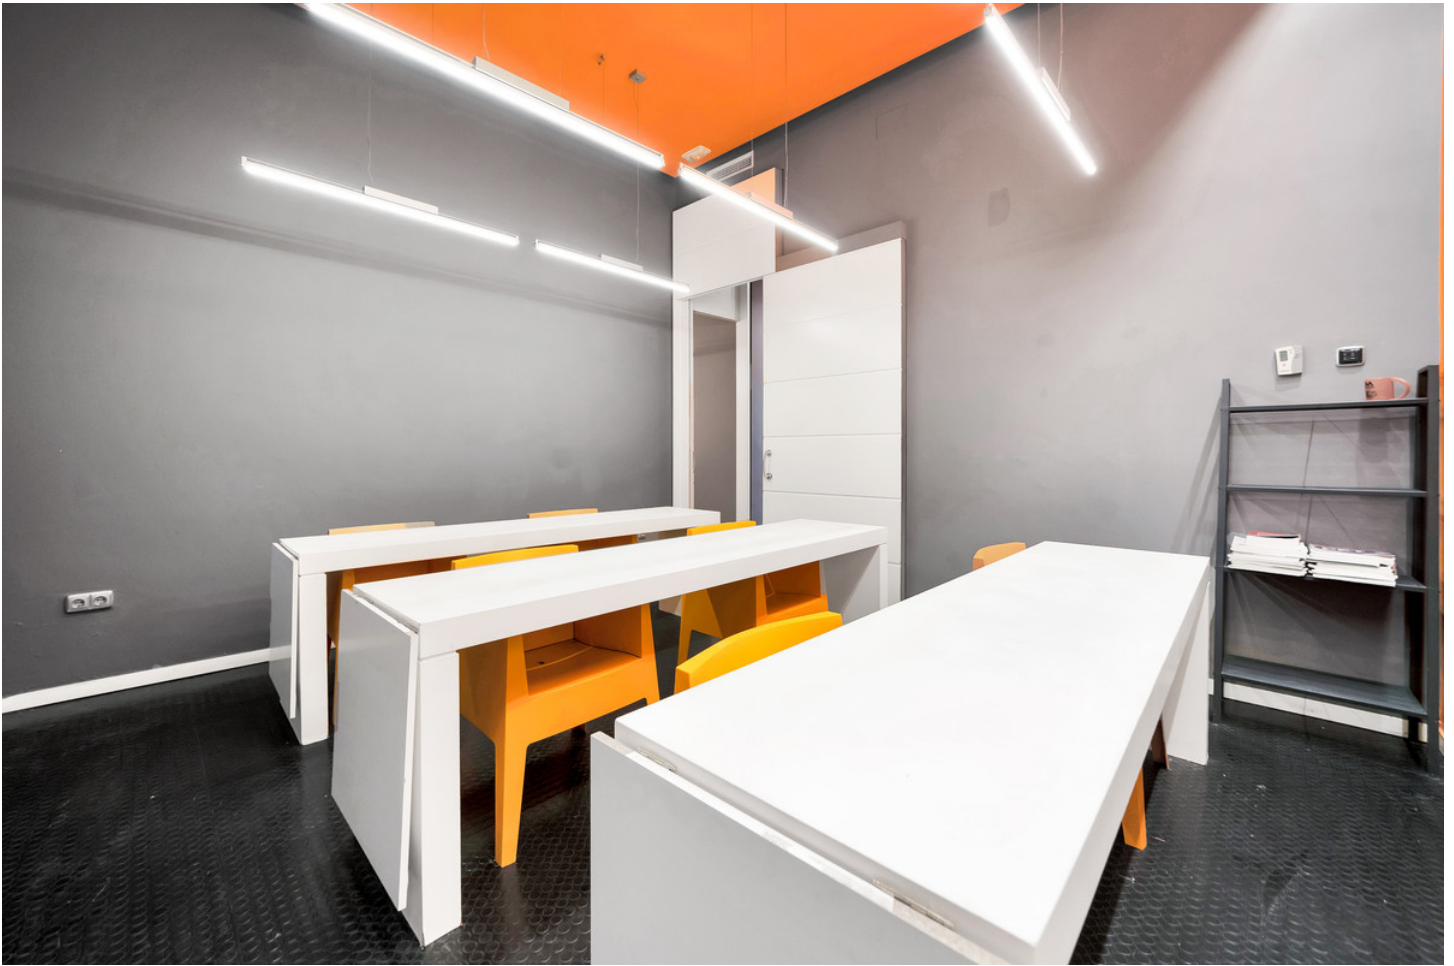







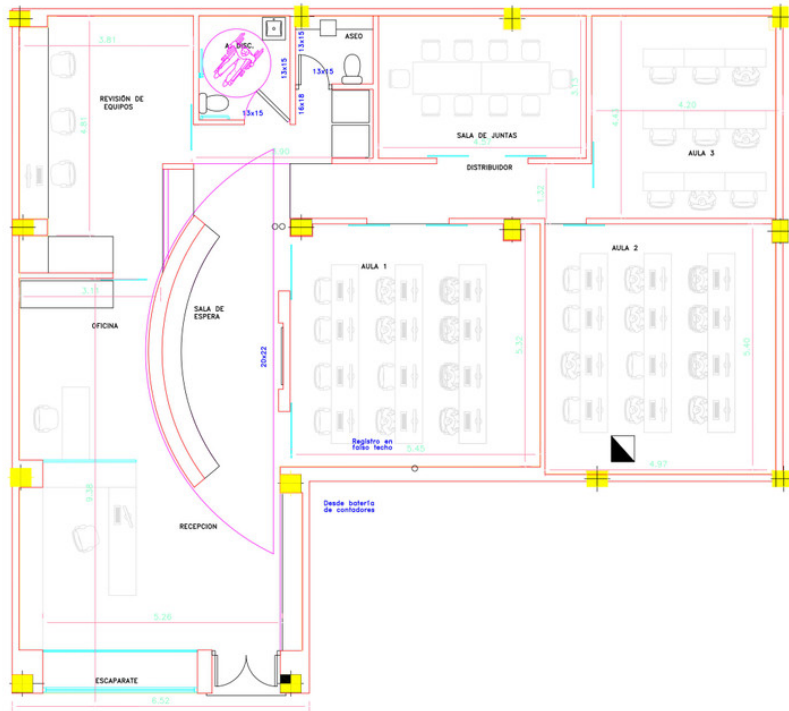

INSTALACIÓN DE FONTANERÍA
Escala; 1/50

