

Продажа - Апартамент - Altos de los Monteros

649.000€

Altos de los Monteros

Апартамент

Коммунальные: 2,076 EUR / год

ИБИ: 850 EUR / год



STUNNING duplex in the beautiful, newly built modern complex, located in Altos de Marbella just a 7 minute drive from alluring beaches and the Marbella arch, and an additional 5 minute drive to La Cañada and the charming Marbella Old Town. This glamorous southwest-oriented home boasts magnificent views, top-of-the-line qualities, and a feel of luxury & comfort all around. On the first level, we find an open-plan living area, bright and spacious, with raised ceilings that give this particular apartment a feeling of openness as you walk in. This duplex has beautiful Porcelanosa flooring throughout, and a well equipped kitchen that features a gorgeous silestone countertop, perfect for entertaining or enjoying a relaxing brunch. All ceiling lights throughout the house are energy efficient with invisible elements. The living room is perfect for a cozy gathering. On this level we find a guest cloakroom and the master bedroom with walk-in closet and, en-suite bathroom. The fantastic covered terrace expands the length of the entire floor, and can be accessed from the living-room and master bedroom. It fits a dining table, perfect for gatherings on a warm Andalusian summer evening, or a fun-filled family lunch. It is also a welcoming sitting area where one can enjoy a nice glass of wine, a relaxing conversation and, of course, the fabulous views of the Mediterranean and the nearby hills. A little slice of paradise at home! A sophisticated modern stairway leads us downstairs, where we find two more bedrooms with a shared bathroom. Both rooms come with ample built-in closets. On that same level we find a second open terrace, perfect for sunbathing, since it is perfectly private, and where one can enjoy a snack while enjoying the wonderful views. Back on the top floor, the laundry room is separated from the kitchen by a door, where there is space for storage (like a pantry) and we find a washing machine. All appliances are top-tier brands (Siemens). The apartment has central cooling/heating air in all parts of the house, with independent thermostats in the living-room and bedrooms, as well as energy efficient heated flooring in the master bedroom and en-suite bathroom. The complex is modern, with clean lines and a nice swimming pool area, where one can spend a relaxing morning or afternoon in the sun or under a tropical-style parasol. The gardens boast mature vegetation, like olive trees, that offer a nice natural shade during the summer heat. Residents also have access to a clubhouse, with a gym with weights and other equipment, as well as a lounging area for parties, gatherings, a large TV to watch sports or movies, a fully equipped kitchen, a bathroom and a nice terrace with a dining table. The area is one of the safest in Marbella, still, the community is gated and has security cameras throughout the property. The property has a first occupancy license and the community permits holiday rentals. Indoor Built Area: 107m² Uncovered Terrace: 34m² Covered Terrace: 23m²

Расположение

- ✓ Рядом с гольф-полем
- ✓ Урбанизация

Климат-контроль

- ✓ Кондиционер
- ✓ Кондиционер холодного воздуха
- ✓ Кондиционер горячего воздуха
- ✓ Центральное отопление
- ✓ Полы с подогревом
- ✓ Полы с подогревом в ванной

Кухня

- ✓ Полностью оборудованная

Коммунальные услуги

- ✓ Электричество
- ✓ Питьевая вода
- ✓ Телефон

ОРИЕНТАЦИЯ

- ✓ Юго-запад
- ✓ Запад

ВИД

- ✓ Море
- ✓ Горы
- ✓ Сельская местность

Сад

- ✓ Общественный
- ✓ Ландшафтный дизайн

Категория

- ✓ Гольф
- ✓ Дома для отдыха
- ✓ Инвестиции
- ✓ Элитная
- ✓ Перепродажа
- ✓ Современного

Состояние

- ✓ Отличное

Особенности

- ✓ Крытая терраса
- ✓ Встроенные шкафы
- ✓ Приватная терраса
- ✓ Спутниковое телевидение
- ✓ WiFi
- ✓ Тренажерный зал
- ✓ Подсобное помещение
- ✓ Ванная комната
- ✓ Двойные стеклопакеты
- ✓ Оптическое волокно

меры безопасности

- ✓ Огражденный комплекс
- ✓ Электрические жалюзи
- ✓ Домофон

бассейн

- ✓ Общий

Мебель

- ✓ Частично меблированный

Парковка

- ✓ Открытая


























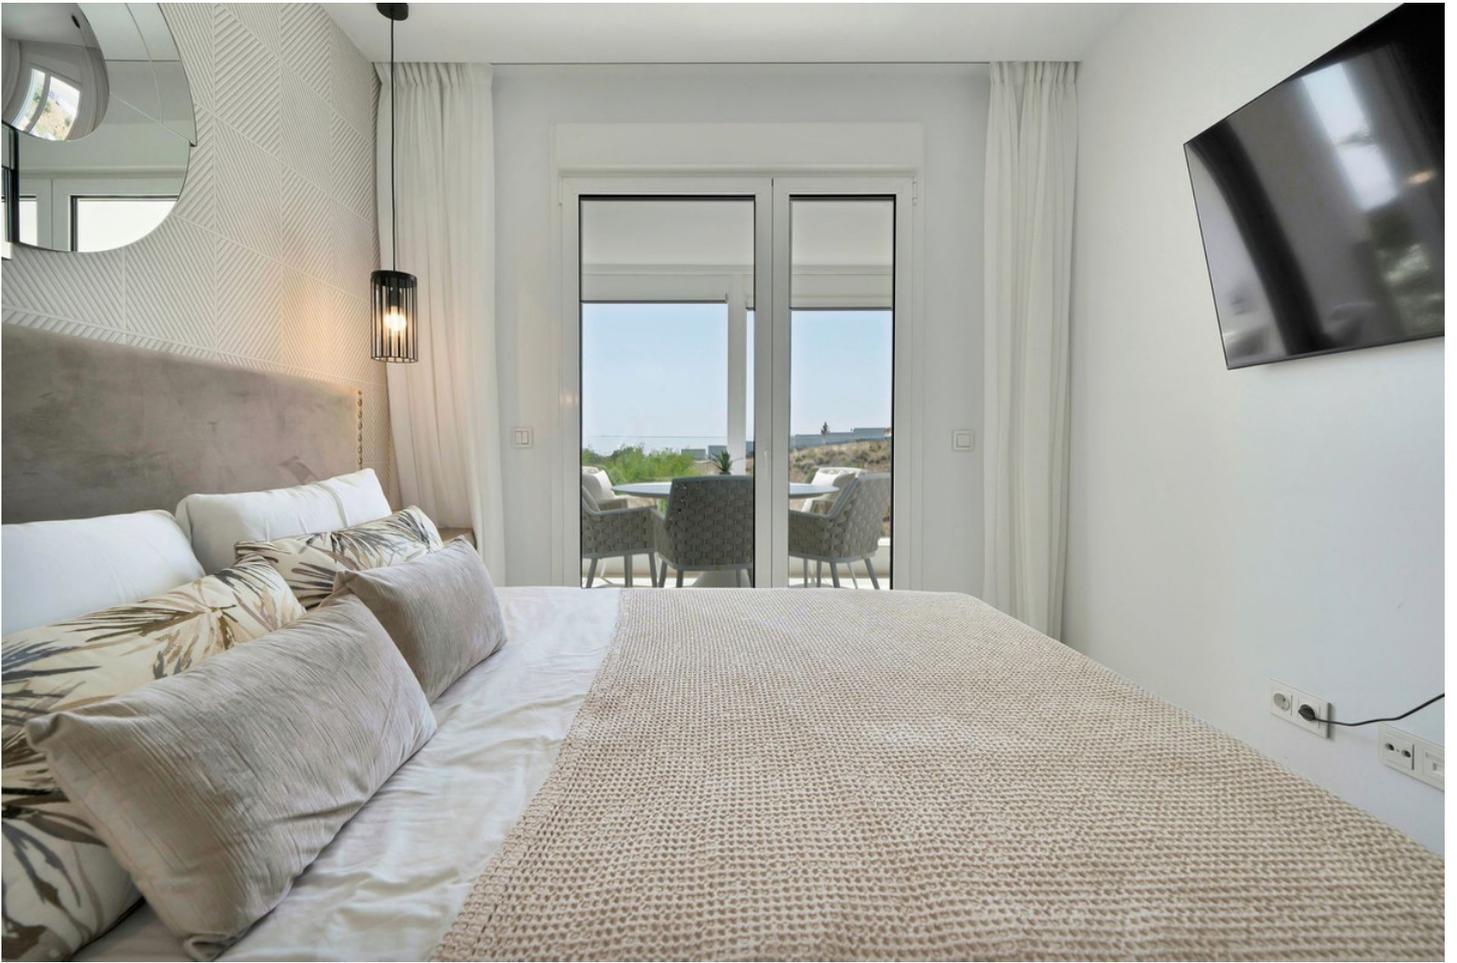


























Las imágenes que contiene esta documentación son recreaciones virtuales con elementos decorativos, mobiliario y vegetación que no forman parte, en ningún caso, de la oferta pública. Lo mostrado en estas infografías tiene carácter meramente orientativo pudiendo sufrir variaciones en el transcurso de las obras por motivos técnicos.








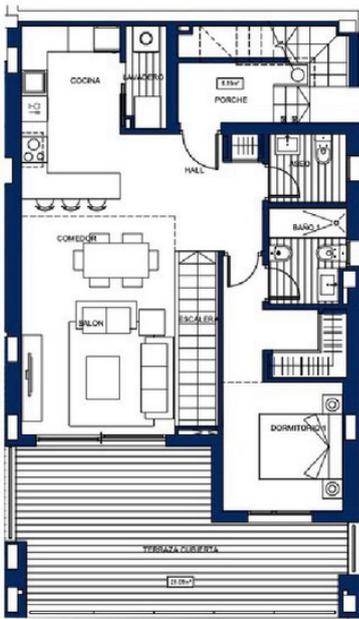


PLANTA ALTA

Escala 1 : 75

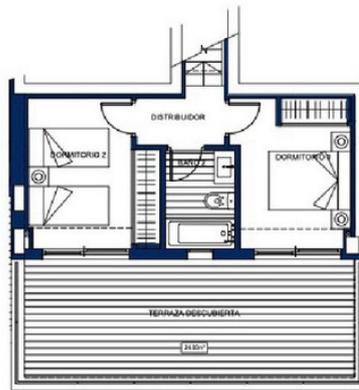

PLANTA BAJA

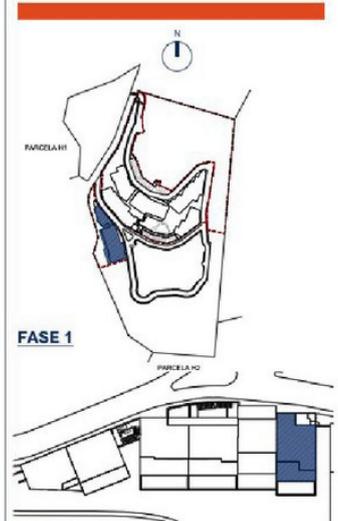

BLOQUE 5-N

CUADRO DE SUPERFICIES

Hall	5.53m ²
Cocina	9.18m ²
Lavadero	2.21m ²
Salón- Comedor	21.15m ²
Aseo	2.88m ²
Dormitorio 1	14.41m ²
Baño 1	3.83m ²
Escalera	4.28m ²
TOTAL ÚTIL PLANTA ALTA	63.47m²
Distribuidor	2.23m ²
Dormitorio 2	9.80m ²
Dormitorio 3	9.10m ²
Baño 2	3.65m ²
TOTAL ÚTIL PLANTA BAJA	24.78m²
TOTAL ÚTIL INTERIOR	88.25m²
CONSTRUIDA VIVIENDA	107.11m²
CONSTRUIDA TERRAZAS / PORCHE	56.99m²
CONSTRUIDA TOTAL	164.10m²
ÚTIL BOJA *	97.08m²
CONSTRUIDA BOJA **	126.57m²