

## Продажа - Дом - Campo Mijas

# 587.000€

Campo Mijas

Дом



4



2



252 m<sup>2</sup>



1105 m<sup>2</sup>

Magnificent villa located in the Campomijas urbanization. The property boasts a built area of 252 m<sup>2</sup> on a 1,105 m<sup>2</sup> plot, offering complete privacy, as it is visually isolated from neighbors, and with its southeast orientation, it allows you to enjoy the pleasant climate fully. The house features three bedrooms and two bathrooms, distributed between the upper floor and a spacious independent room on the lower floor. The main living room is large, equipped with a fireplace, and has direct access to the porch and garden. The fully equipped kitchen includes a dining area. The property also has a separate wooden lounge with three-way access from inside and outside the house. This additional space is perfect for a leisure room, children's playroom, gym, or storage. On the side of the spacious garden, there is a wooden pergola used for parking, and the swimming pool is centrally located in the outdoor area. Nearby services: 5 schools and 6 supermarkets within a 1.3 km radius. Distances: 3 km from Fuengirola center. 7 km from Mijas Pueblo. 11 km from La Cala de Mijas. 25 km from Malaga airport. This villa combines comfort, privacy, and the potential for expansion, all in a prime location. It is ideal for those seeking seclusion without sacrificing proximity to Fuengirola's vibrant commercial and leisure life.

### Расположение

- ✓ Рядом с магазинами
- ✓ Рядом с городом
- ✓ Близко к школам

### Особенности

- ✓ Крытая терраса
- ✓ Встроенные шкафы
- ✓ Приватная терраса
- ✓ Апартаменты для гостей
- ✓ Гостевой дом

### бассейн

- ✓ Приватный

### меры безопасности


- ✓ Сигнализация

### Климат-контроль

- ✓ Камин

### ВИД


- ✓ Панорамный
- ✓ Бассейн
- ✓ Город

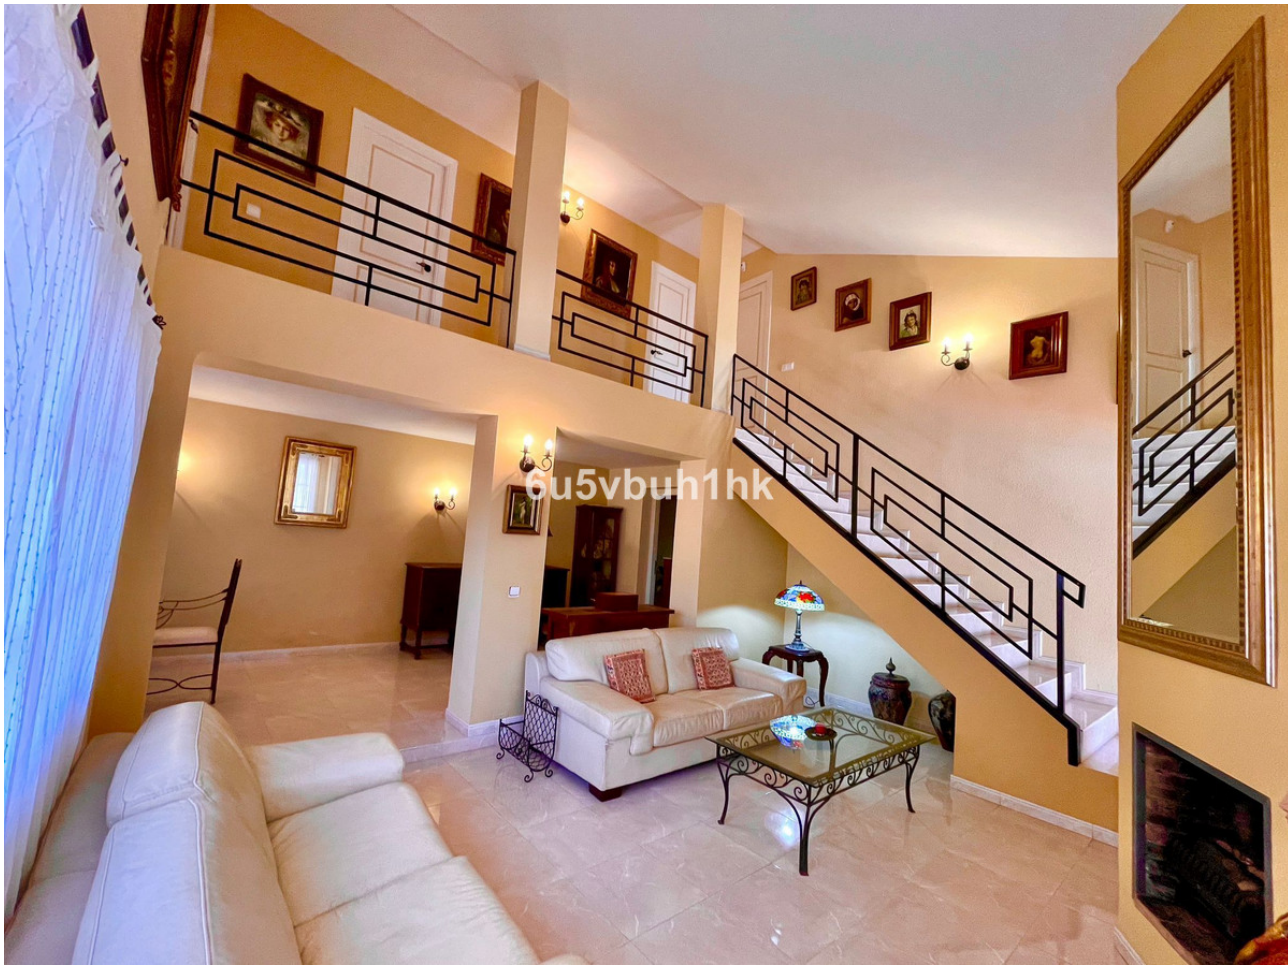








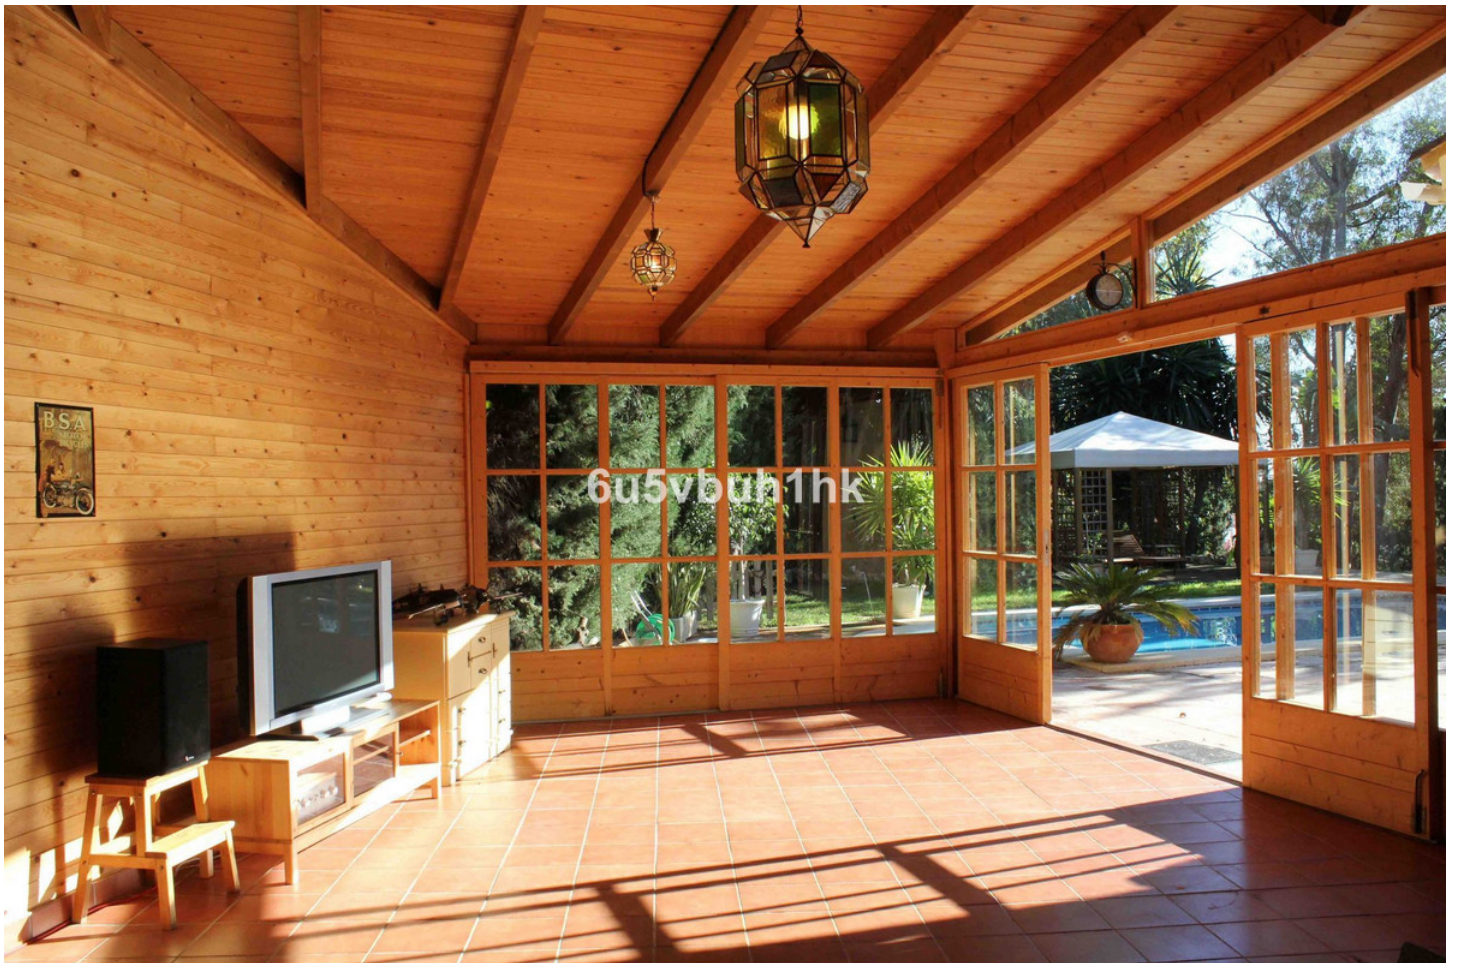



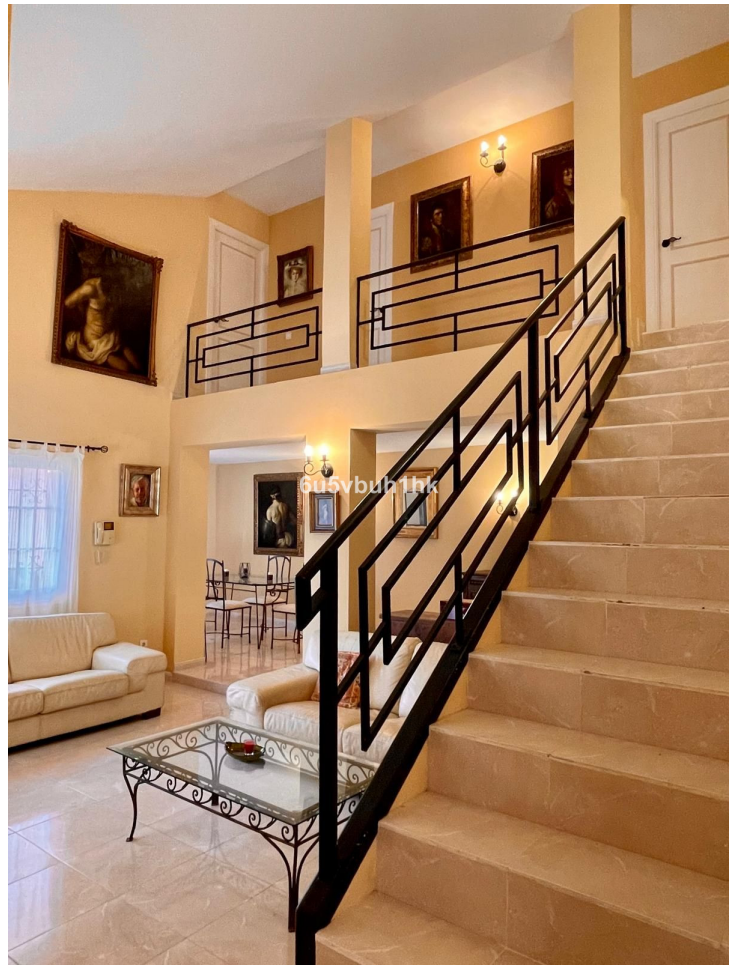

















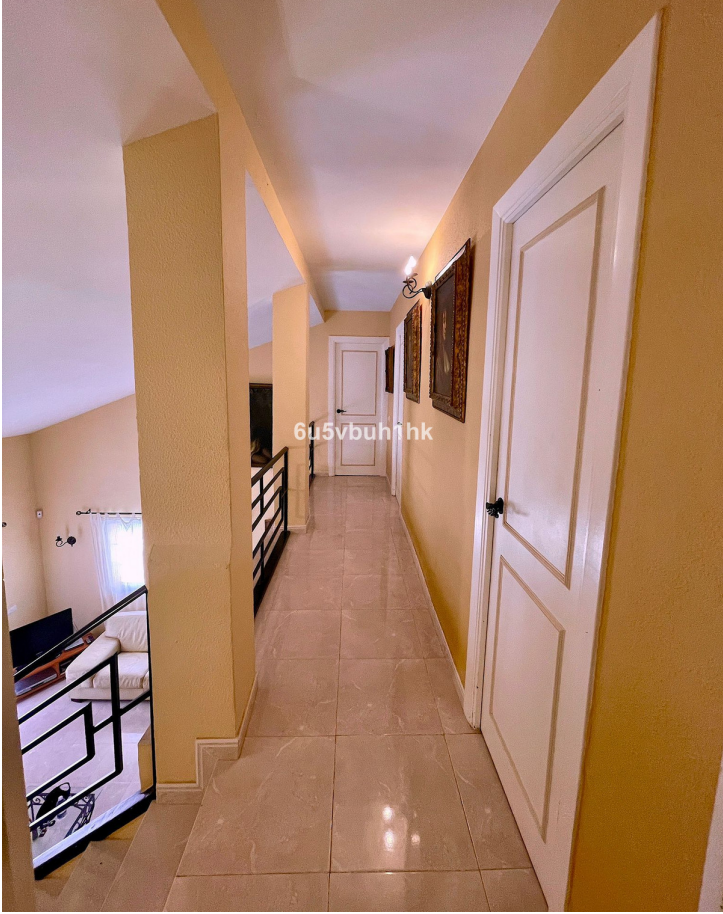







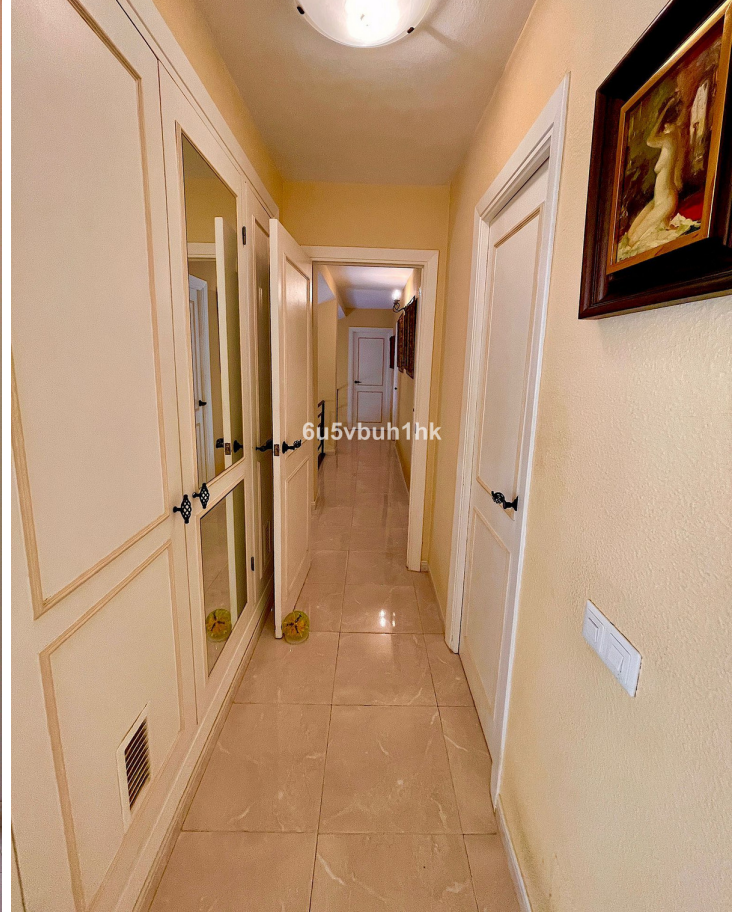














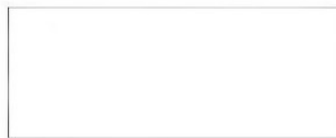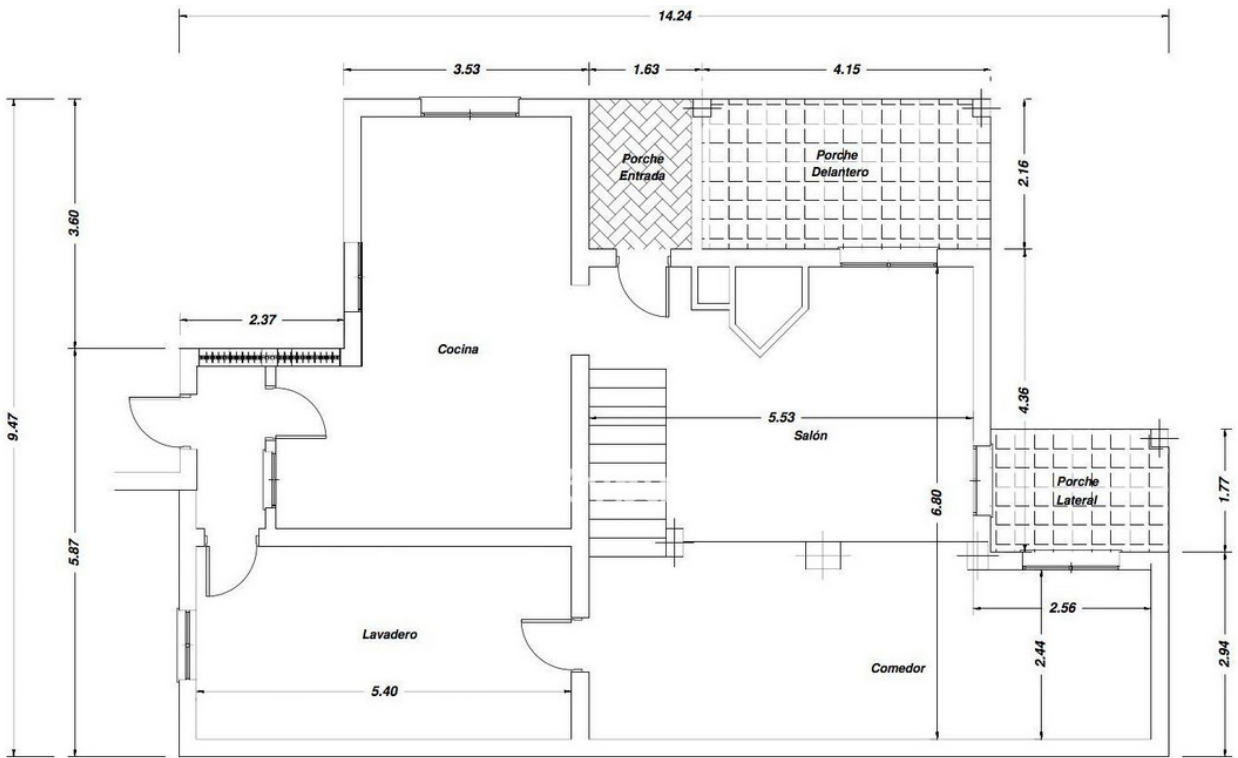

<b>PLANO</b>	<b>PLANTA BAJA ACOTADA</b>	PLANO Nº 3
		FECHA AGOSTO 2016
		ESCALA 1:50
		FIRMA



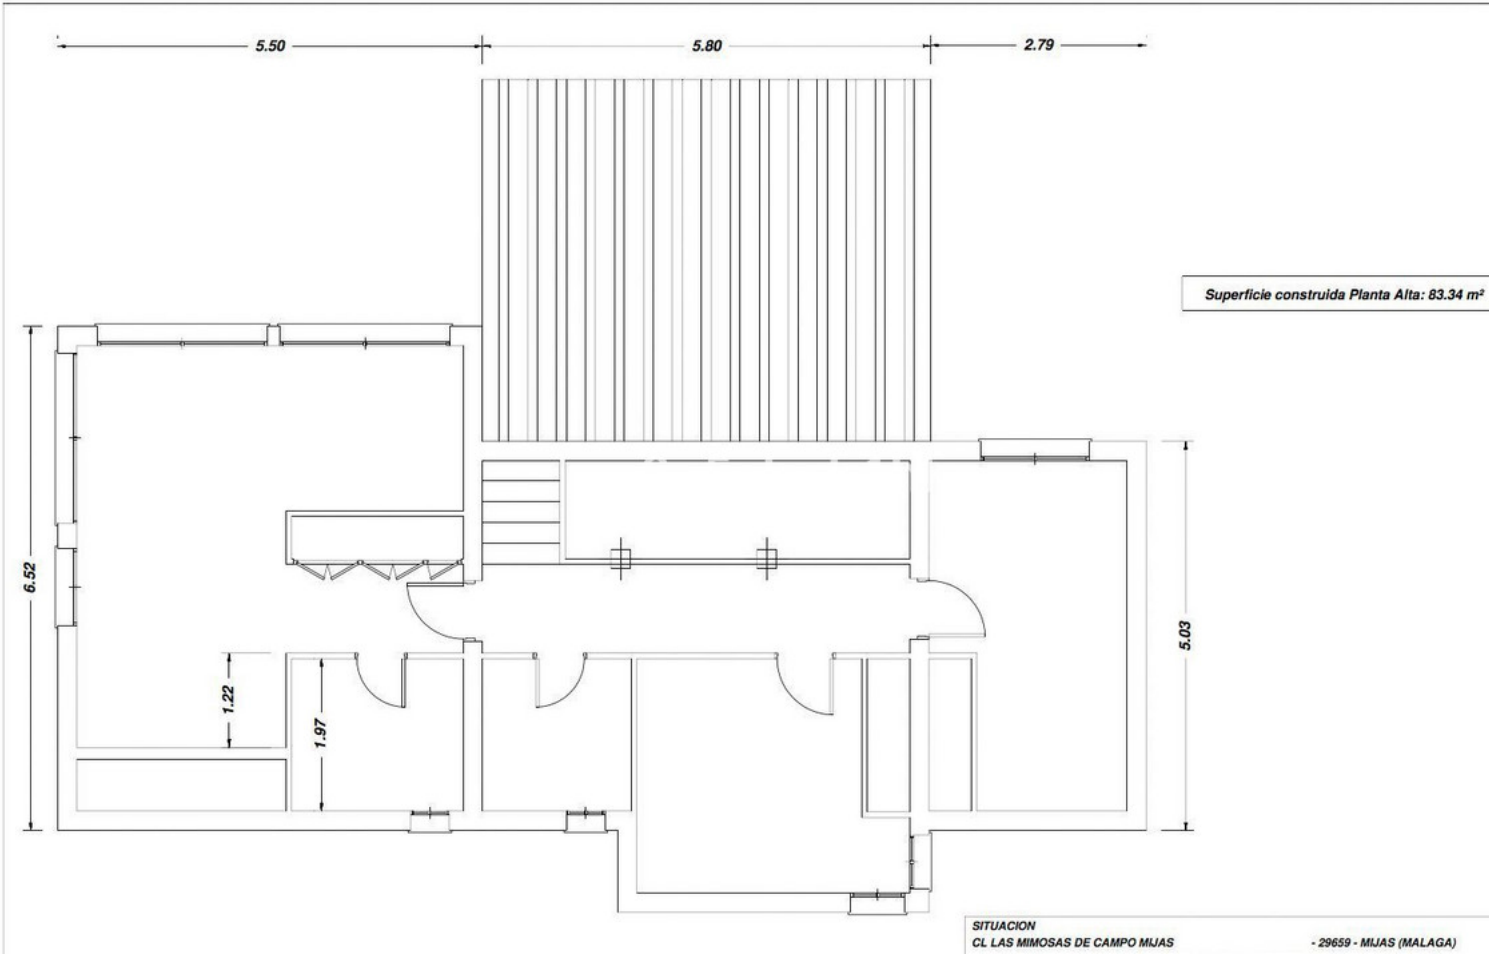

Superficie construida Planta Alta: 83.34 m<sup>2</sup>

SITUACION  
CL LAS MIMOSAS DE CAMPO MIJAS

- 29659 - MIJAS (MALAGA)